

**Floor Plan**

**MARSHLANDS NATURE CENTER  
CONCEPTUAL PLANS**

2,400 SF

SCALE: 1/8"=1'-0"

**A1**


MAY 10, 2024



**North Elevation (Front)**




**West Elevation**

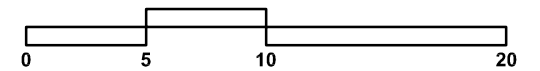



**South Elevation**

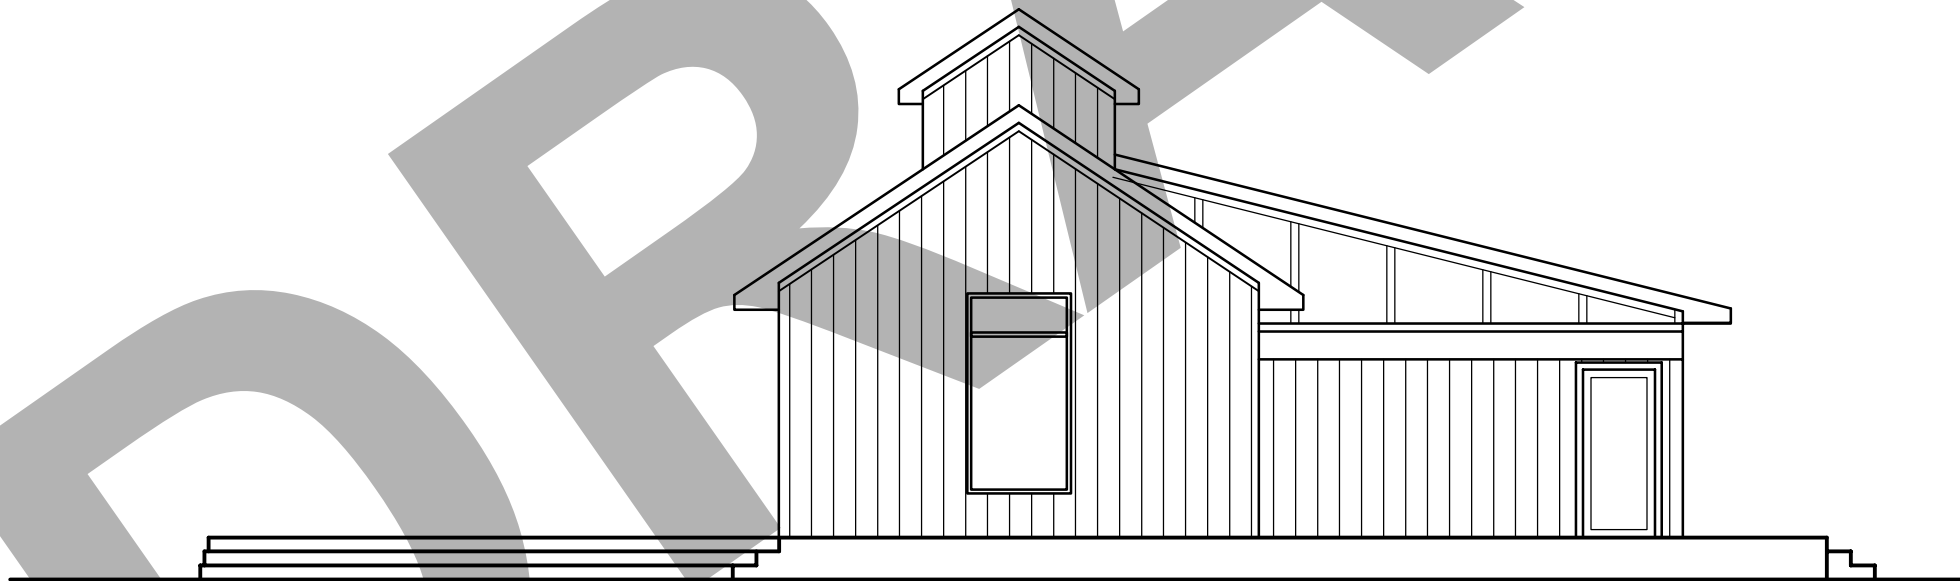

**East Elevation**

